




04 SIDE ELEVATION (FROM CHALKLEY ROAD)
SCALE: 1/8"=1'-0"



03 SIDE ELEVATION
SCALE: 1/8"=1'-0"

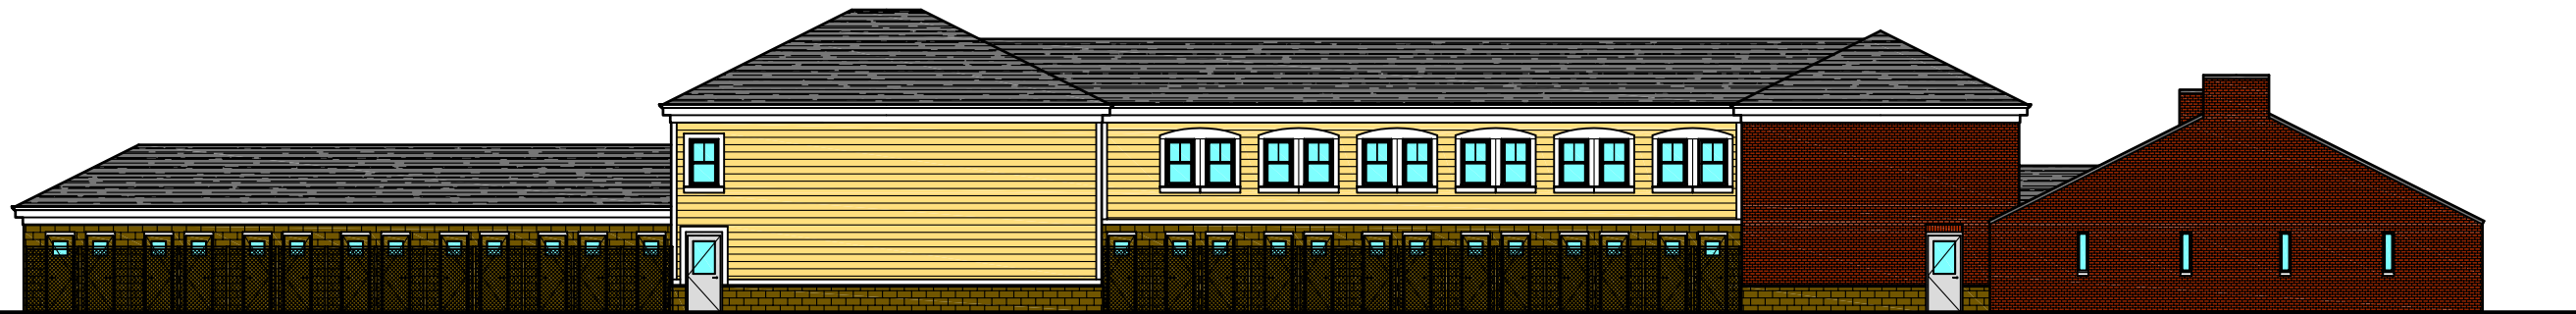

02 FRONT ELEVATION (FROM RT. 10)
SCALE: 1/8"=1'-0"



01 REAR ELEVATION
SCALE: 1/8"=1'-0"

1627 Westbrook Avenue
Richmond VA 23227
t & f . 804.264.1729
www.ratiostudio.com

GPIN #:
778-653-8082
COUNTY SITE PLAN #:
07PR0106
COUNTY PROJECT #:
06-0315

12 . 12 . 06
Revised Prelim. Elevations
Revisions:

EXTERIOR
ELEVATION

SK 01

© ratio 2006

ratio

Kennel Addition 01
West Chester Pet Resort
Chester, Virginia